



1 INSTALLATION DETAIL - SILL
Scale: 1/16" = 1"

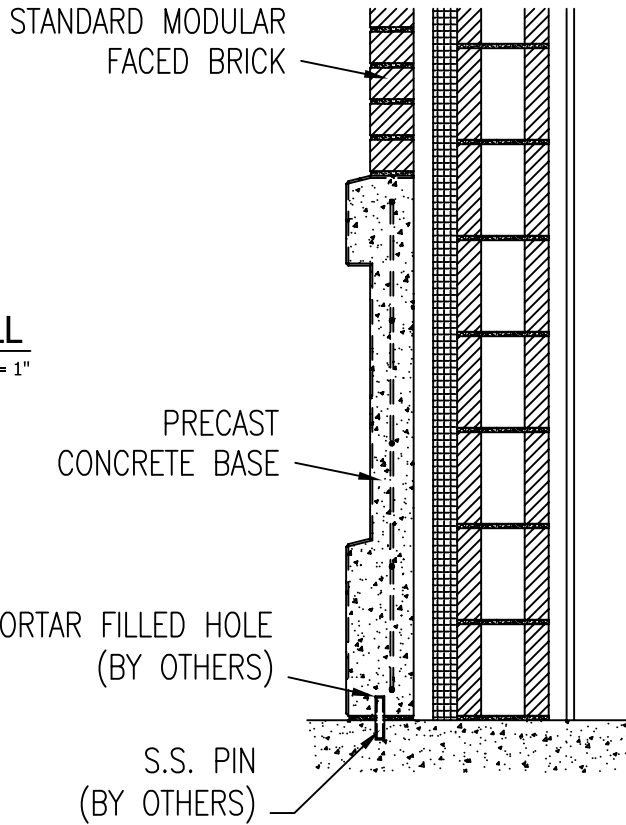

3 INSTALLATION DETAIL - BASE
Scale: 1/16" = 1"

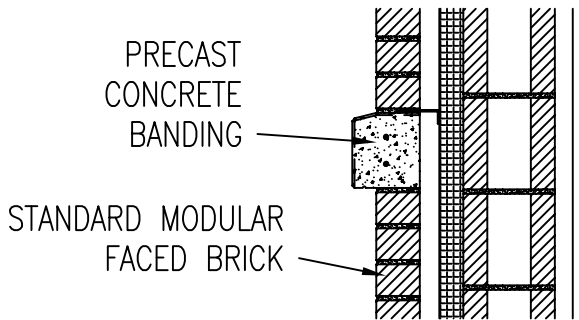

2 INSTALLATION DETAIL - BANDING
Scale: 1/16" = 1"

WAUSAU TILE SITE FURNISHINGS

P.O. BOX 1520 WAUSAU, WISCONSIN 54402-1520 800/388-8728
P.O. BOX 967 BANNING, CALIFORNIA 92220 877/849-5695

REVISIONS			DRAWN BY PAW	JOB SILLS, BASE & BANDING		MATERIAL PRECAST CONCRETE	
NO.	DATE	BY	TITLE SILLS, BASE & BANDING	JOB NO.		WEIGHT	
1			SCALE AS NOTED	UNLESS OTHERWISE SPECIFIED DIMENSIONS ARE IN INCHES TOLERANCES: ±1/8"	DATE 12/17/10	FINISH OPTIONS	
2						DWG. NO. PC-18	
3							