


**PARAMETERS:**

3'-0" TO 4'-0" LENGTH -  
1 3/4" MIN. THICKNESS

4'-0" TO 6'-0" LENGTH -  
2" MIN. THICKNESS

6'-0" TO 8'-0" LENGTH -  
2 1/4" MIN. THICKNESS

**1 TREAD & RISER CROSS SECTION**

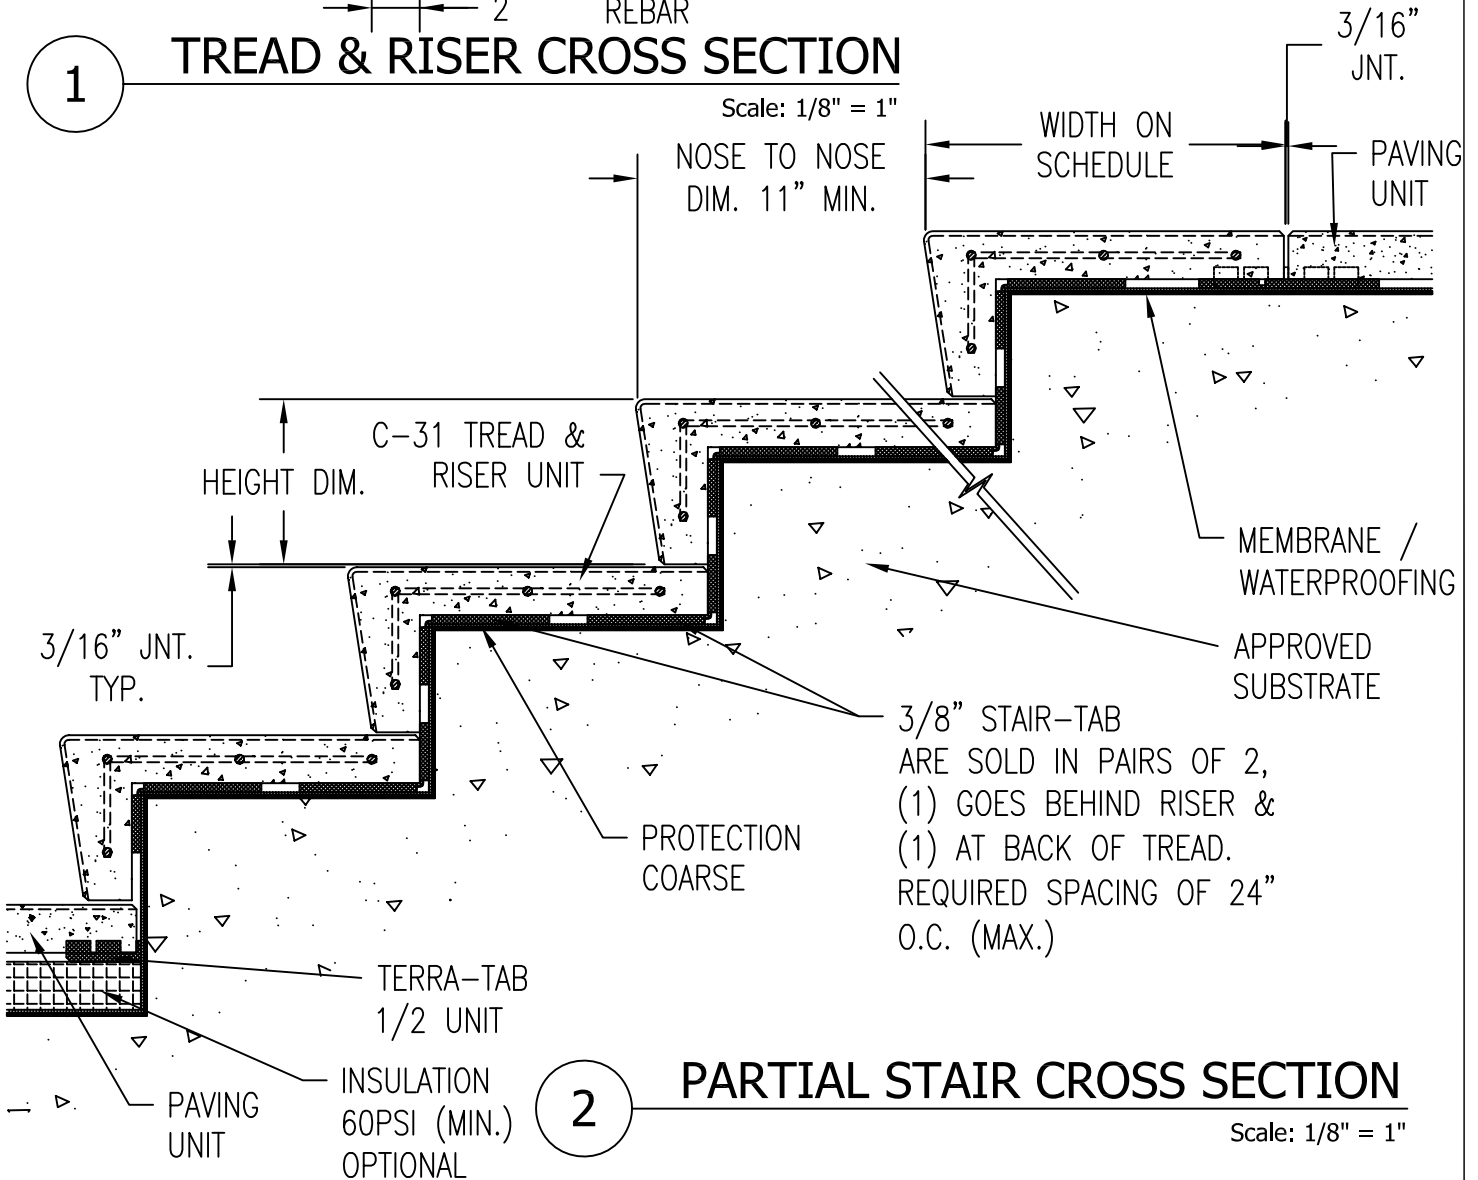

**2 PARTIAL STAIR CROSS SECTION**

**WAUSAU TILE SITE FURNISHINGS**

P.O. BOX 1520 WAUSAU, WISCONSIN 54402-1520 800/388-8728  
P.O. BOX 967 BANNING, CALIFORNIA 92220 877/849-5695

REVISIONS			DRAWN BY PAW	JOB C-31 TREAD & RISER TAB SET	MATERIAL PRECAST CONCRETE
NO.	DATE	BY	TITLE C-31 TREAD & RISERS	JOB NO.	WEIGHT
1			SCALE AS NOTED	UNLESS OTHERWISE SPECIFIED DIMENSIONS ARE IN INCHES TOLERANCES: ±1/8"	FINISH OPTIONS
2					DATE 12/17/10
3					DWG. NO. PC-2A