


1 TREAD & RISER CROSS SECTION
Scale: 1/8" = 1"

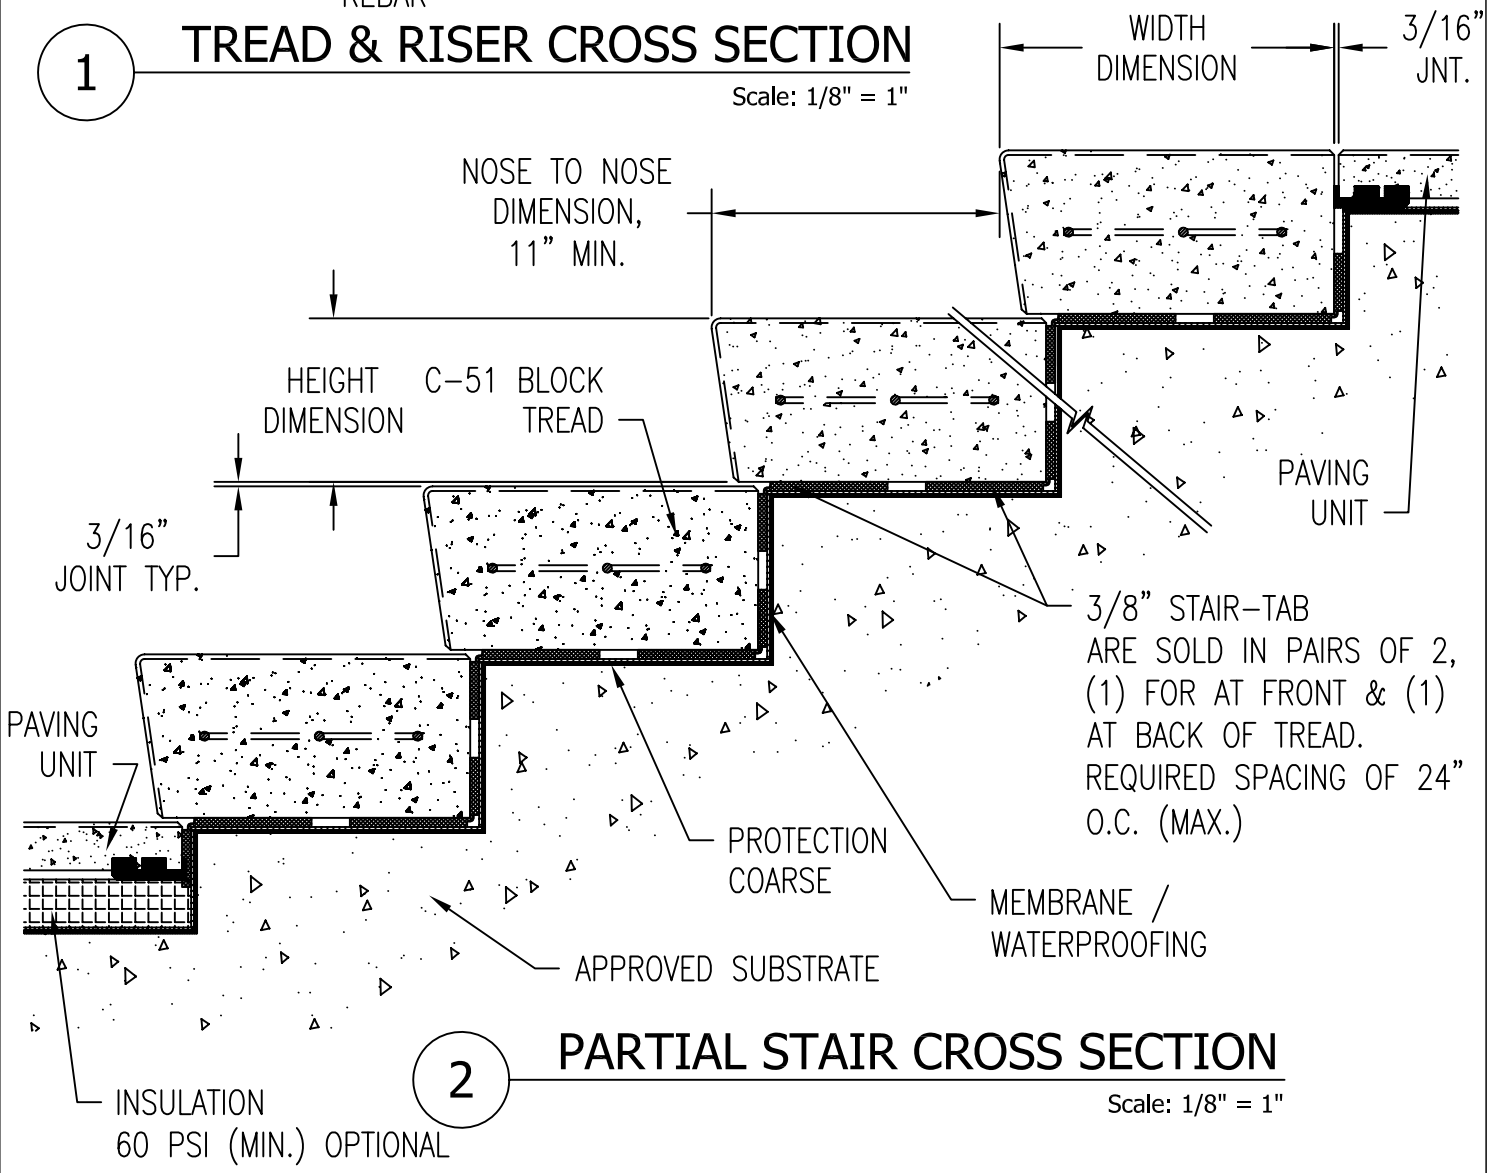

2 PARTIAL STAIR CROSS SECTION
Scale: 1/8" = 1"

WAUSAU TILE SITE FURNISHINGS P.O. BOX 1520 WAUSAU, WISCONSIN 54402-1520 800/388-8728
P.O. BOX 967 BANNING, CALIFORNIA 92220 877/849-5695

REVISIONS			DRAWN BY PAW	JOB C-51 BLOCK TREAD TAB SET	MATERIAL PRECAST CONCRETE
NO.	DATE	BY	TITLE C-51 BLOCK TREAD	JOB NO.	WEIGHT
1			SCALE AS NOTED	UNLESS OTHERWISE SPECIFIED DIMENSIONS ARE IN INCHES TOLERANCES: ±1/8"	DATE 12/17/10
2					FINISH OPTIONS
3					DWG. NO. PC-4A